


- General Notes**
1. All signage to be set up to comply with Australian Standard 1742.3 - 2019 and Work site Safety - Traffic Management Codes of Practice 2010.
  2. Neon Traffic Services P/L accepts no responsibility for the implementation of this plan for works not carried out by our company.
  3. All signs and equipment indicated on this plan are suggested locations only, signs and equipment may require adjustment on site to improve their visibility and or effectiveness.
  4. Where applicable approved authorisations are to be present on site and road authorities notified upon commencement / completion of setup.
  5. Local residents will be permitted to enter / exit their properties.
  6. Pedestrians access past site to be maintained wherever possible. Where required to be detoured a 1.5m wide pathway to be provided.
  7. Minimum road widths of 3.0m to be maintained where possible.
  8. Aftercare condition signs to be installed where conditions require.
  9. A hazard assessment shall be conducted onsite. Changes to plans are to be indicated on plan & signed off by traffic management crew.
  10. On multi message signs, flags are to be used on the first advance warning sign approaching site and on any speed reduction signs.

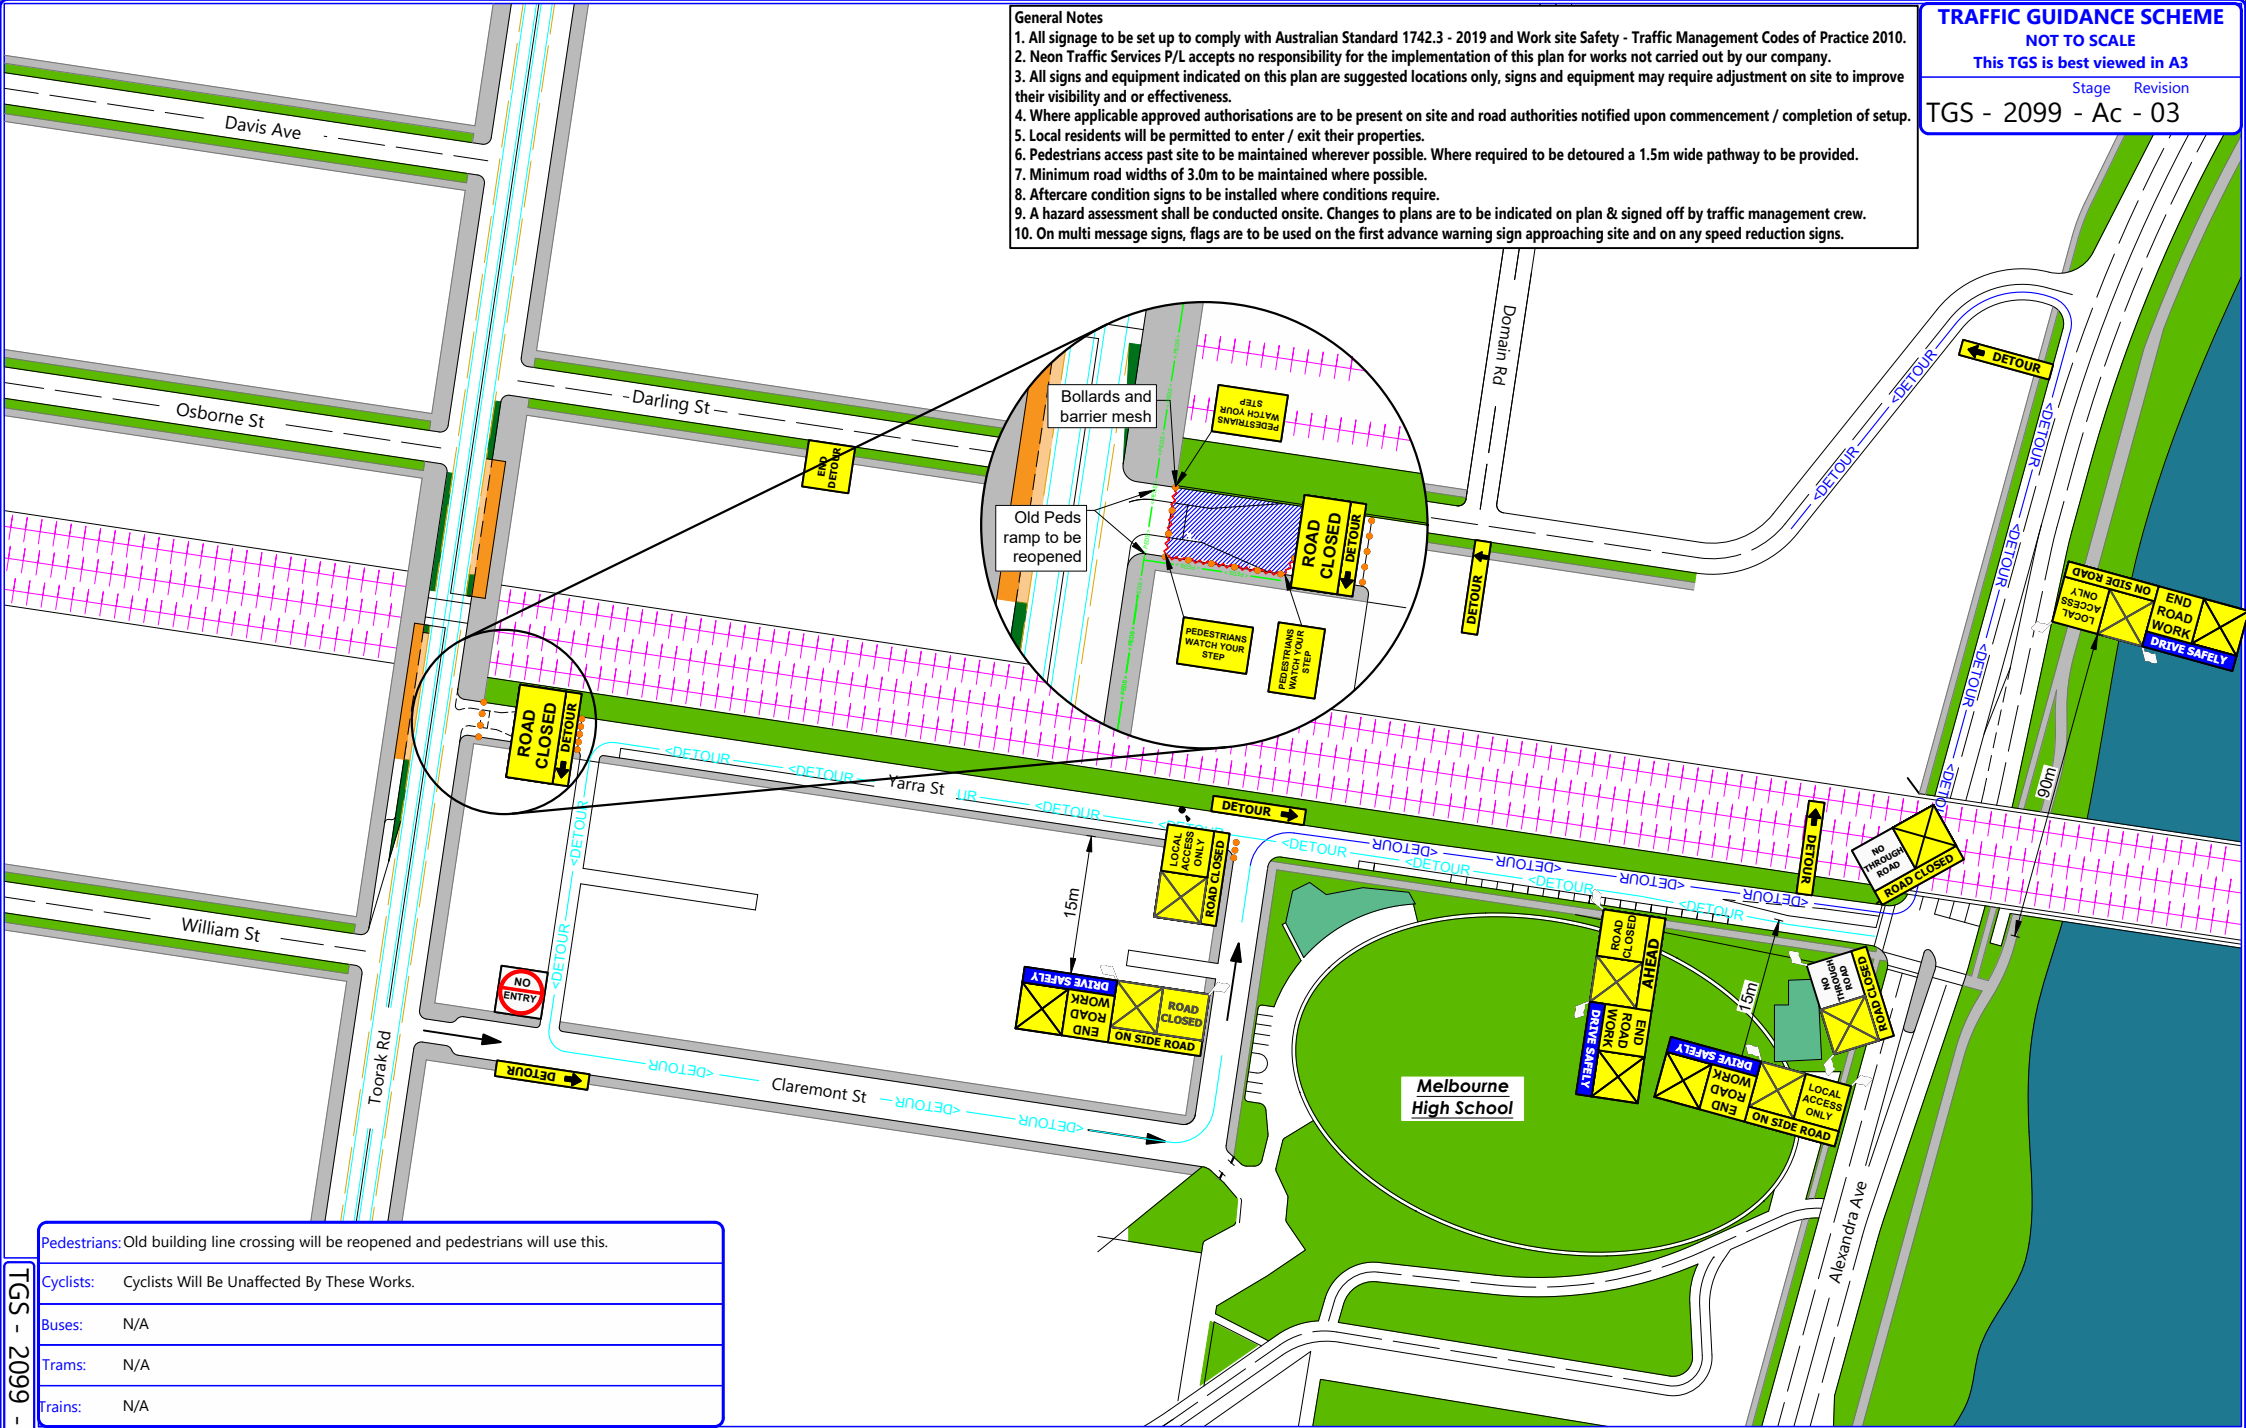

<b>Pedestrians:</b>	Old building line crossing will be reopened and pedestrians will use this.
<b>Cyclists:</b>	Cyclists Will Be Unaffected By These Works.
<b>Buses:</b>	N/A
<b>Trams:</b>	N/A
<b>Trains:</b>	N/A

**neon**  
**TRAFFIC SERVICES**  
 Neon Traffic Services Pty Ltd as trustee for 21 Suns trust  
 M: 0488 005 475 E: operations@neontraffic.com.au

<b>Author:</b>	S.MACGREGOR
<b>Certificate #</b>	53794
<b>Author ☎</b>	0488975552
<b>Checked By:</b>	S.MACGREGOR
<b>Approved By:</b>	S.MACGREGOR

<b>Existing Speed</b>		<b>Client Name &amp; Contact details</b>	CDN CONSTRUCTORS DUSHY SIVA
<b>Reduce Speed</b>		<b>Client Works:</b>	PEDESTRIAN CROSSING UPGRADE
		<b>Location of works:</b>	YARRA ST, SOUTH YARRA (AT TOORAK RD)


<b>Plan Description / Staging of works:</b>	ROAD CLOSURE - NORTH SIDE WORKS
<b>Works duration:</b>	18/07/2024 to 13/09/2024
<b>Working times:</b>	0700 to 1530hrs
<b>Traffic delays:</b>	0-5mins

<b>Works for:</b>	COUNCIL / DEPARTMENT OF TRANSPORT
<b>MOA:</b>	YES
<b>Council:</b>	STONNINGTON
<b>Melways</b>	58 D3
<b>Date Drawn:</b>	16-07-2024



TGS - 2099 - Ac - 03

- General Notes**
1. All signage to be set up to comply with Australian Standard 1742.3 - 2019 and Work site Safety - Traffic Management Codes of Practice 2010.
  2. Neon Traffic Services P/L accepts no responsibility for the implementation of this plan for works not carried out by our company.
  3. All signs and equipment indicated on this plan are suggested locations only, signs and equipment may require adjustment on site to improve their visibility and or effectiveness.
  4. Where applicable approved authorisations are to be present on site and road authorities notified upon commencement / completion of setup.
  5. Local residents will be permitted to enter / exit their properties.
  6. Pedestrians access past site to be maintained wherever possible. Where required to be detoured a 1.5m wide pathway to be provided.
  7. Minimum road widths of 3.0m to be maintained where possible.
  8. Aftercare condition signs to be installed where conditions require.
  9. A hazard assessment shall be conducted onsite. Changes to plans are to be indicated on plan & signed off by traffic management crew.
  10. On multi message signs, flags are to be used on the first advance warning sign approaching site and on any speed reduction signs.

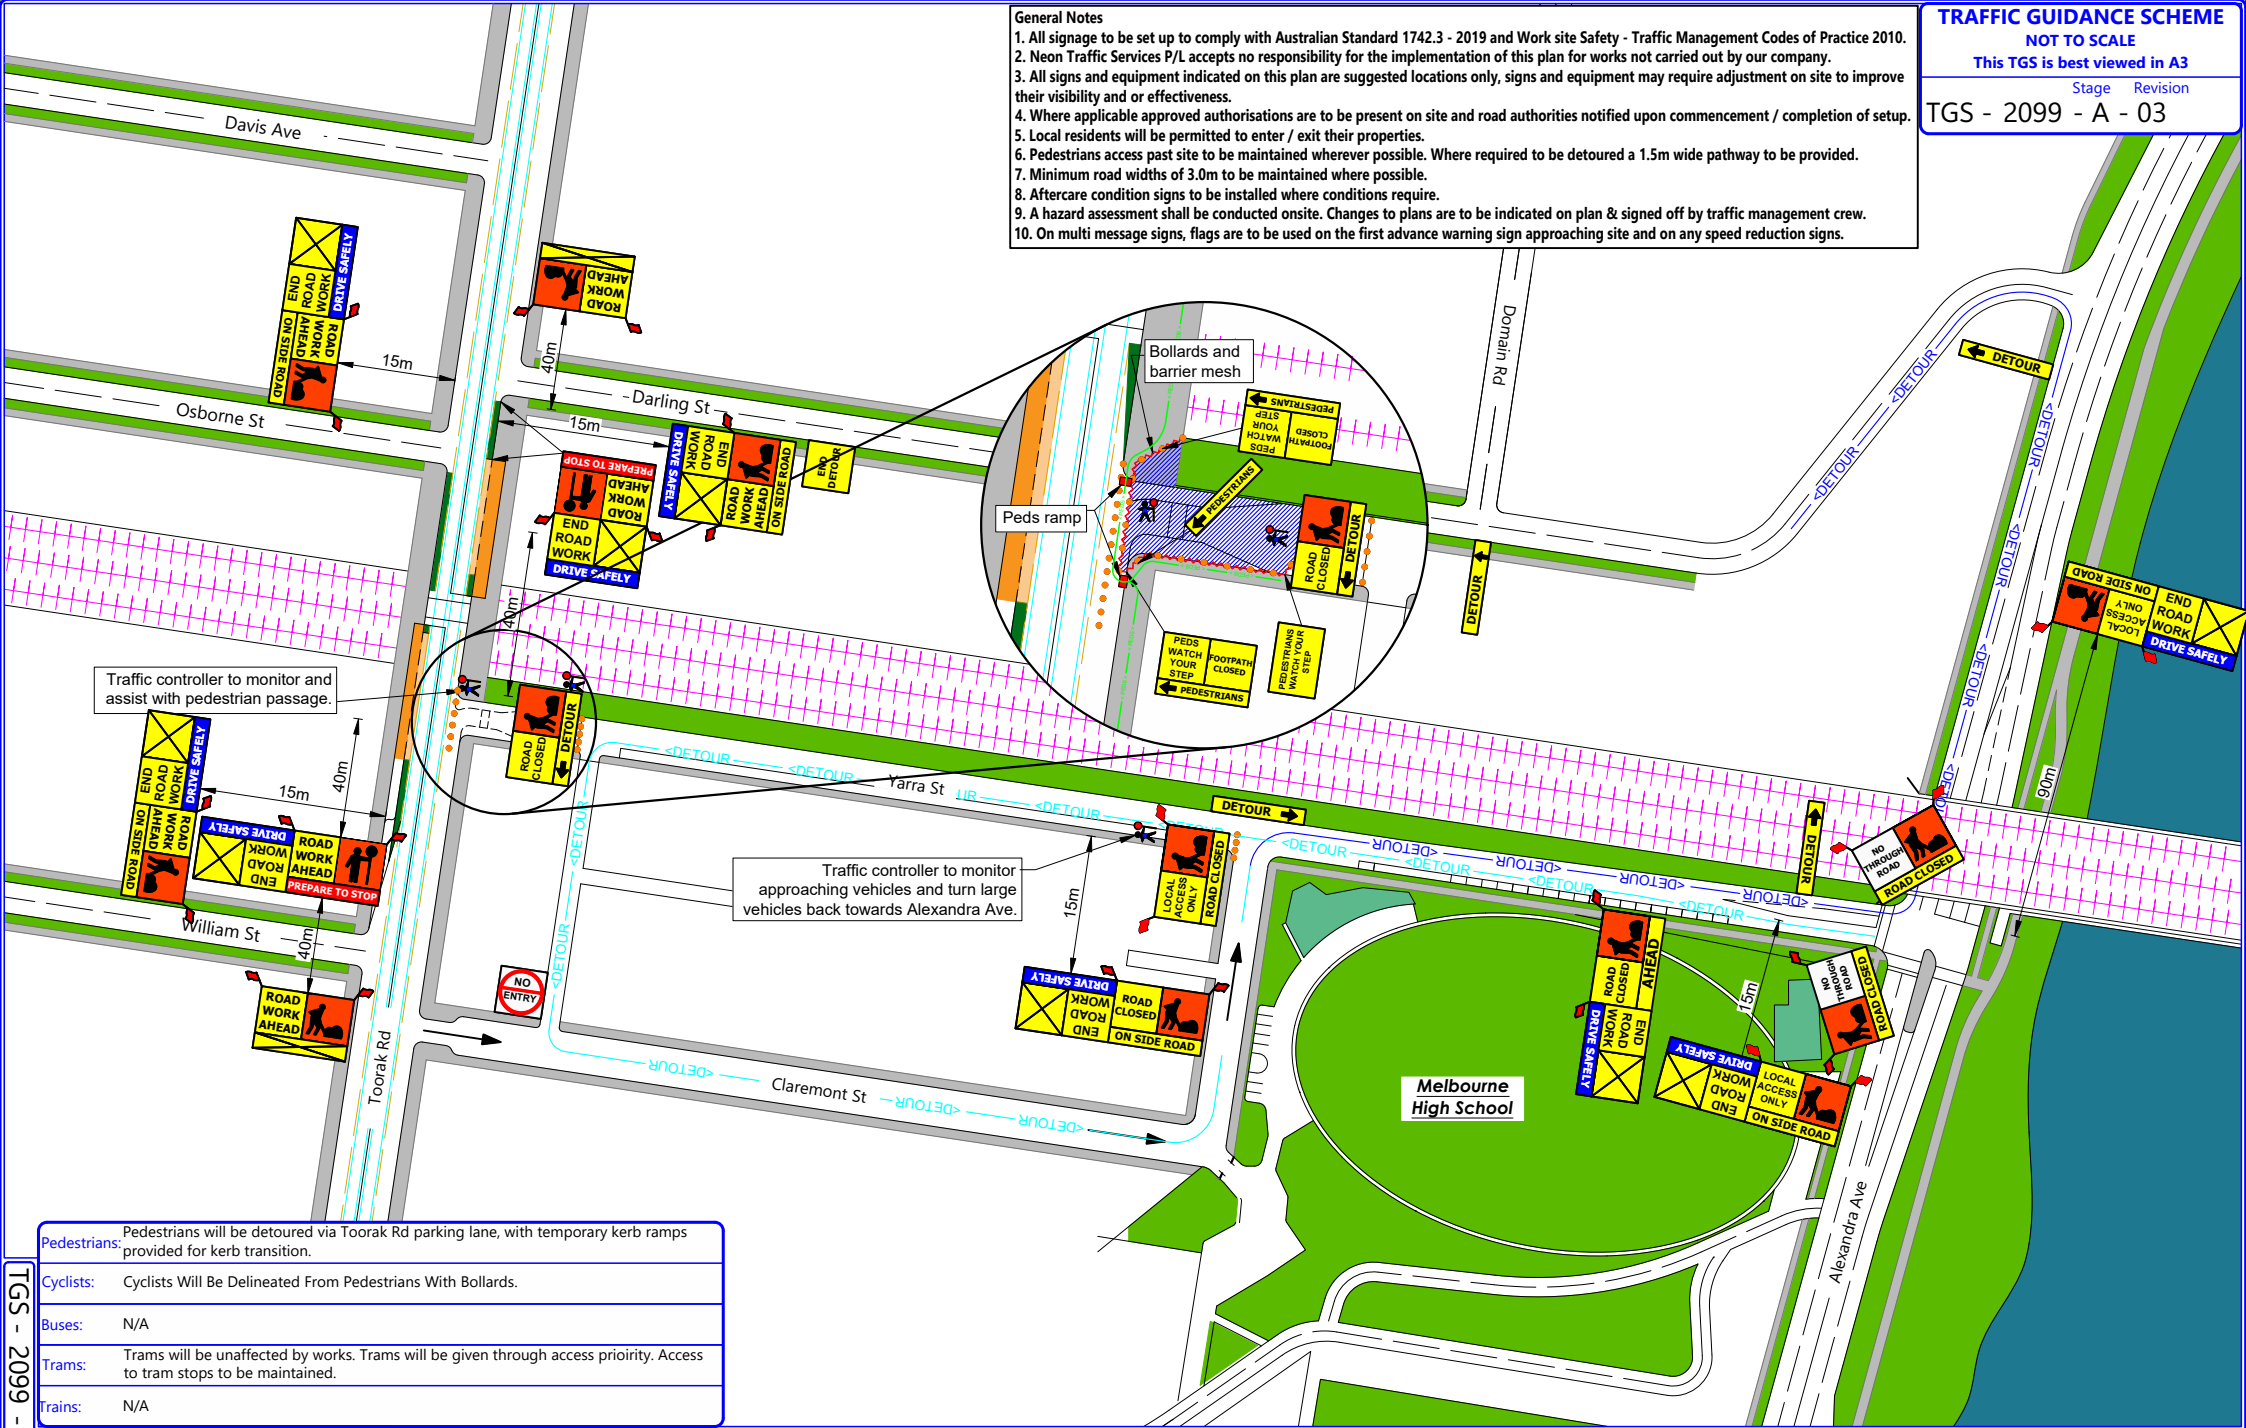

**Pedestrians:** Pedestrians will be detoured via Toorak Rd parking lane, with temporary kerb ramps provided for kerb transition.

**Cyclists:** Cyclists Will Be Delineated From Pedestrians With Bollards.

**Buses:** N/A

**Trams:** Trams will be unaffected by works. Trams will be given through access priority. Access to tram stops to be maintained.

**Trains:** N/A

**neon**  
**TRAFFIC SERVICES**  
 Neon Traffic Services Pty Ltd as trustee for 21 Suns trust  
 M: 0488 005 475 E: operations@neontraffic.com.au

Author: S.MACGREGOR  
 Certificate # 53794  
 Author ID: 0488975552  
 Checked By: S.MACGREGOR  
 Approved By: S.MACGREGOR

Existing Speed: **40**  
 Reduce Speed:  
**N/A**

Client Name & Contact details  
 CDN CONSTRUCTORS  
 DUSHY SIVA

Client Works: PEDESTRIAN CROSSING UPGRADE

Location of works:  
 YARRA ST, SOUTH YARRA (AT TOORAK RD)

Plan Description / Staging of works:  
 ROAD CLOSURE - NORTH SIDE WORKS

Works duration: 18/07/2024 to 20/09/2024

Working times: 0700 to 1530hrs

Traffic delays: 0-5mins


Works for: COUNCIL / DEPARTMENT OF TRANSPORT  
 MOA: YES  
 Council: STONNINGTON  
 Melways 58 D3  
 Date Drawn: 16-07-2024

NTS-CP-21-F3  
 Rev: 2  
 Issued: 12 Aug 2023  
 Uncontrolled document when printed

**Orientation**

TGS - 2099 - A - 03

- General Notes**
1. All signage to be set up to comply with Australian Standard 1742.3 - 2019 and Work site Safety - Traffic Management Codes of Practice 2010.
  2. Neon Traffic Services P/L accepts no responsibility for the implementation of this plan for works not carried out by our company.
  3. All signs and equipment indicated on this plan are suggested locations only, signs and equipment may require adjustment on site to improve their visibility and or effectiveness.
  4. Where applicable approved authorisations are to be present on site and road authorities notified upon commencement / completion of setup.
  5. Local residents will be permitted to enter / exit their properties.
  6. Pedestrians access past site to be maintained wherever possible. Where required to be detoured a 1.5m wide pathway to be provided.
  7. Minimum road widths of 3.0m to be maintained where possible.
  8. Aftercare condition signs to be installed where conditions require.
  9. A hazard assessment shall be conducted onsite. Changes to plans are to be indicated on plan & signed off by traffic management crew.
  10. On multi message signs, flags are to be used on the first advance warning sign approaching site and on any speed reduction signs.

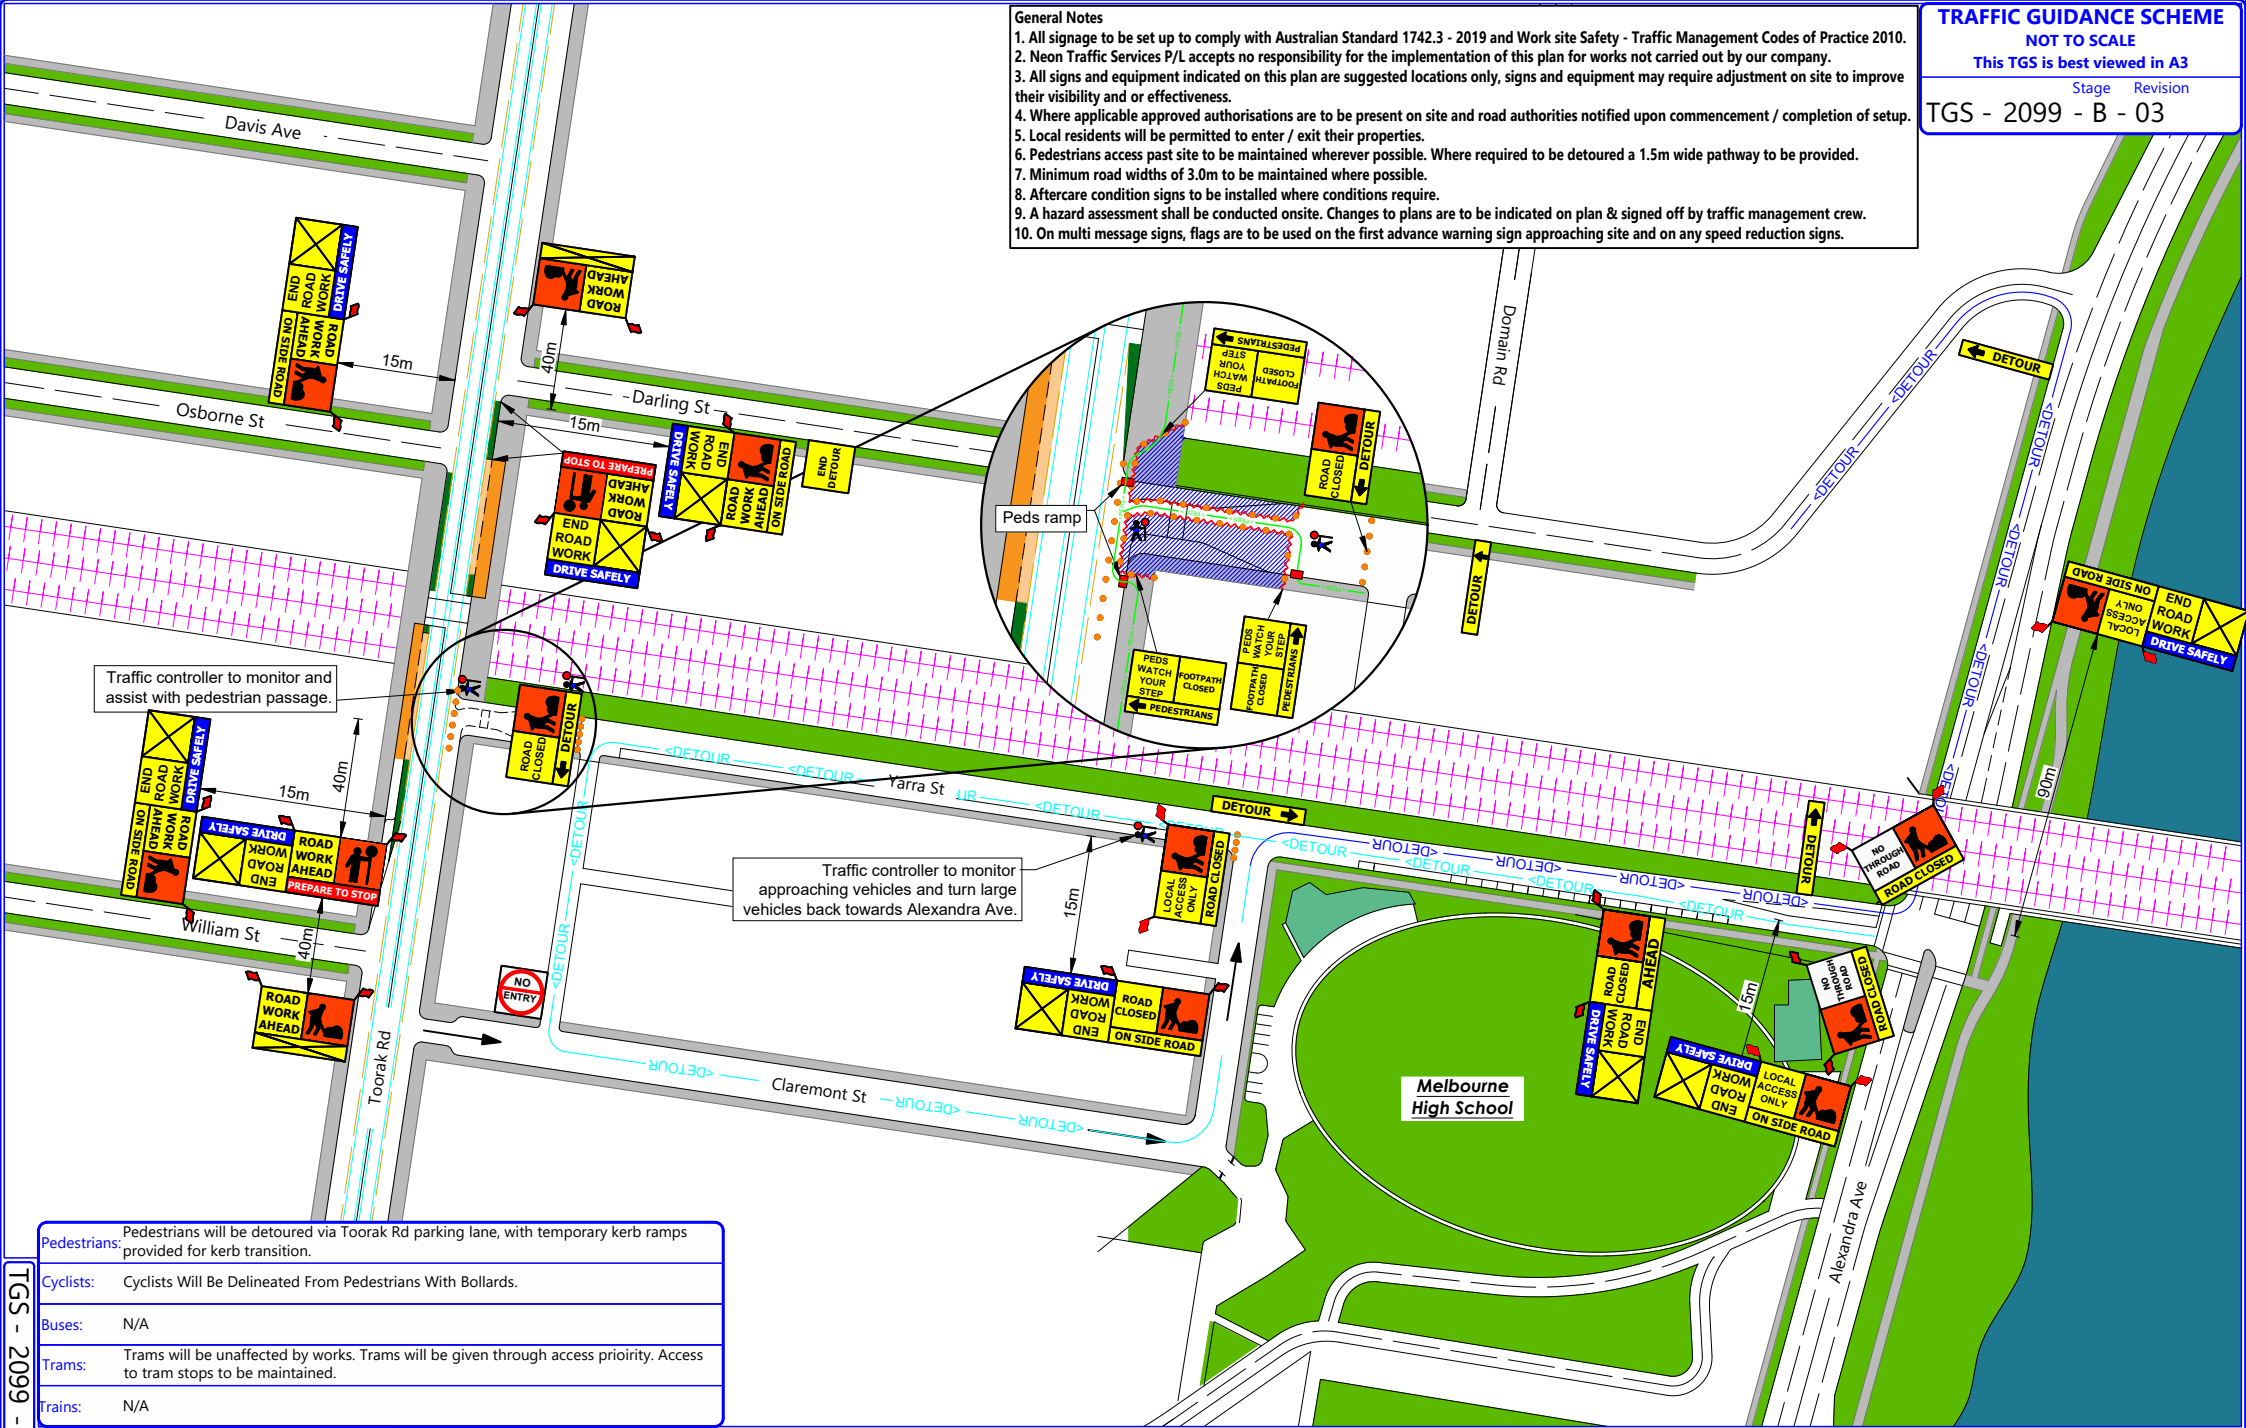

Traffic controller to monitor and assist with pedestrian passage.

Traffic controller to monitor approaching vehicles and turn large vehicles back towards Alexandra Ave.

<b>Pedestrians:</b>	Pedestrians will be detoured via Toorak Rd parking lane, with temporary kerb ramps provided for kerb transition.
<b>Cyclists:</b>	Cyclists Will Be Delineated From Pedestrians With Bollards.
<b>Buses:</b>	N/A
<b>Trams:</b>	Trams will be unaffected by works. Trams will be given through access priority. Access to tram stops to be maintained.
<b>Trains:</b>	N/A

**neon**  
**TRAFFIC SERVICES**  
 Neon Traffic Services Pty Ltd as trustee for 21 Suns trust  
 M: 0488 005 475 E: operations@neontraffic.com.au

<b>Author:</b>	S.MACGREGOR
<b>Certificate #</b>	53794
<b>Author ☎</b>	0488975552
<b>Checked By:</b>	S.MACGREGOR
<b>Approved By:</b>	S.MACGREGOR

<b>Existing Speed</b>	40
<b>Reduce Speed</b>	N/A
<b>Client Name &amp; Contact details</b>	CDN CONSTRUCTORS DUSHY SIVA
<b>Client Works:</b>	PEDESTRIAN CROSSING UPGRADE
<b>Location of works:</b>	YARRA ST, SOUTH YARRA (AT TOORAK RD)


<b>Plan Description / Staging of works:</b>	ROAD CLOSURE - EAST SIDE WORKS
<b>Works duration:</b>	18/07/2024 to 20/09/2024
<b>Working times:</b>	0700 to 1530hrs
<b>Traffic delays:</b>	0-5mins

<b>Works for:</b>	COUNCIL / DEPARTMENT OF TRANSPORT
<b>MOA:</b>	YES
<b>Council:</b>	STONNINGTON
<b>Melways</b>	58 D3
<b>Date Drawn:</b>	16-07-2024



TGS - 2099 - B - 03

- General Notes**
1. All signage to be set up to comply with Australian Standard 1742.3 - 2019 and Work site Safety - Traffic Management Codes of Practice 2010.
  2. Neon Traffic Services P/L accepts no responsibility for the implementation of this plan for works not carried out by our company.
  3. All signs and equipment indicated on this plan are suggested locations only, signs and equipment may require adjustment on site to improve their visibility and or effectiveness.
  4. Where applicable approved authorisations are to be present on site and road authorities notified upon commencement / completion of setup.
  5. Local residents will be permitted to enter / exit their properties.
  6. Pedestrians access past site to be maintained wherever possible. Where required to be detoured a 1.5m wide pathway to be provided.
  7. Minimum road widths of 3.0m to be maintained where possible.
  8. Aftercare condition signs to be installed where conditions require.
  9. A hazard assessment shall be conducted onsite. Changes to plans are to be indicated on plan & signed off by traffic management crew.
  10. On multi message signs, flags are to be used on the first advance warning sign approaching site and on any speed reduction signs.

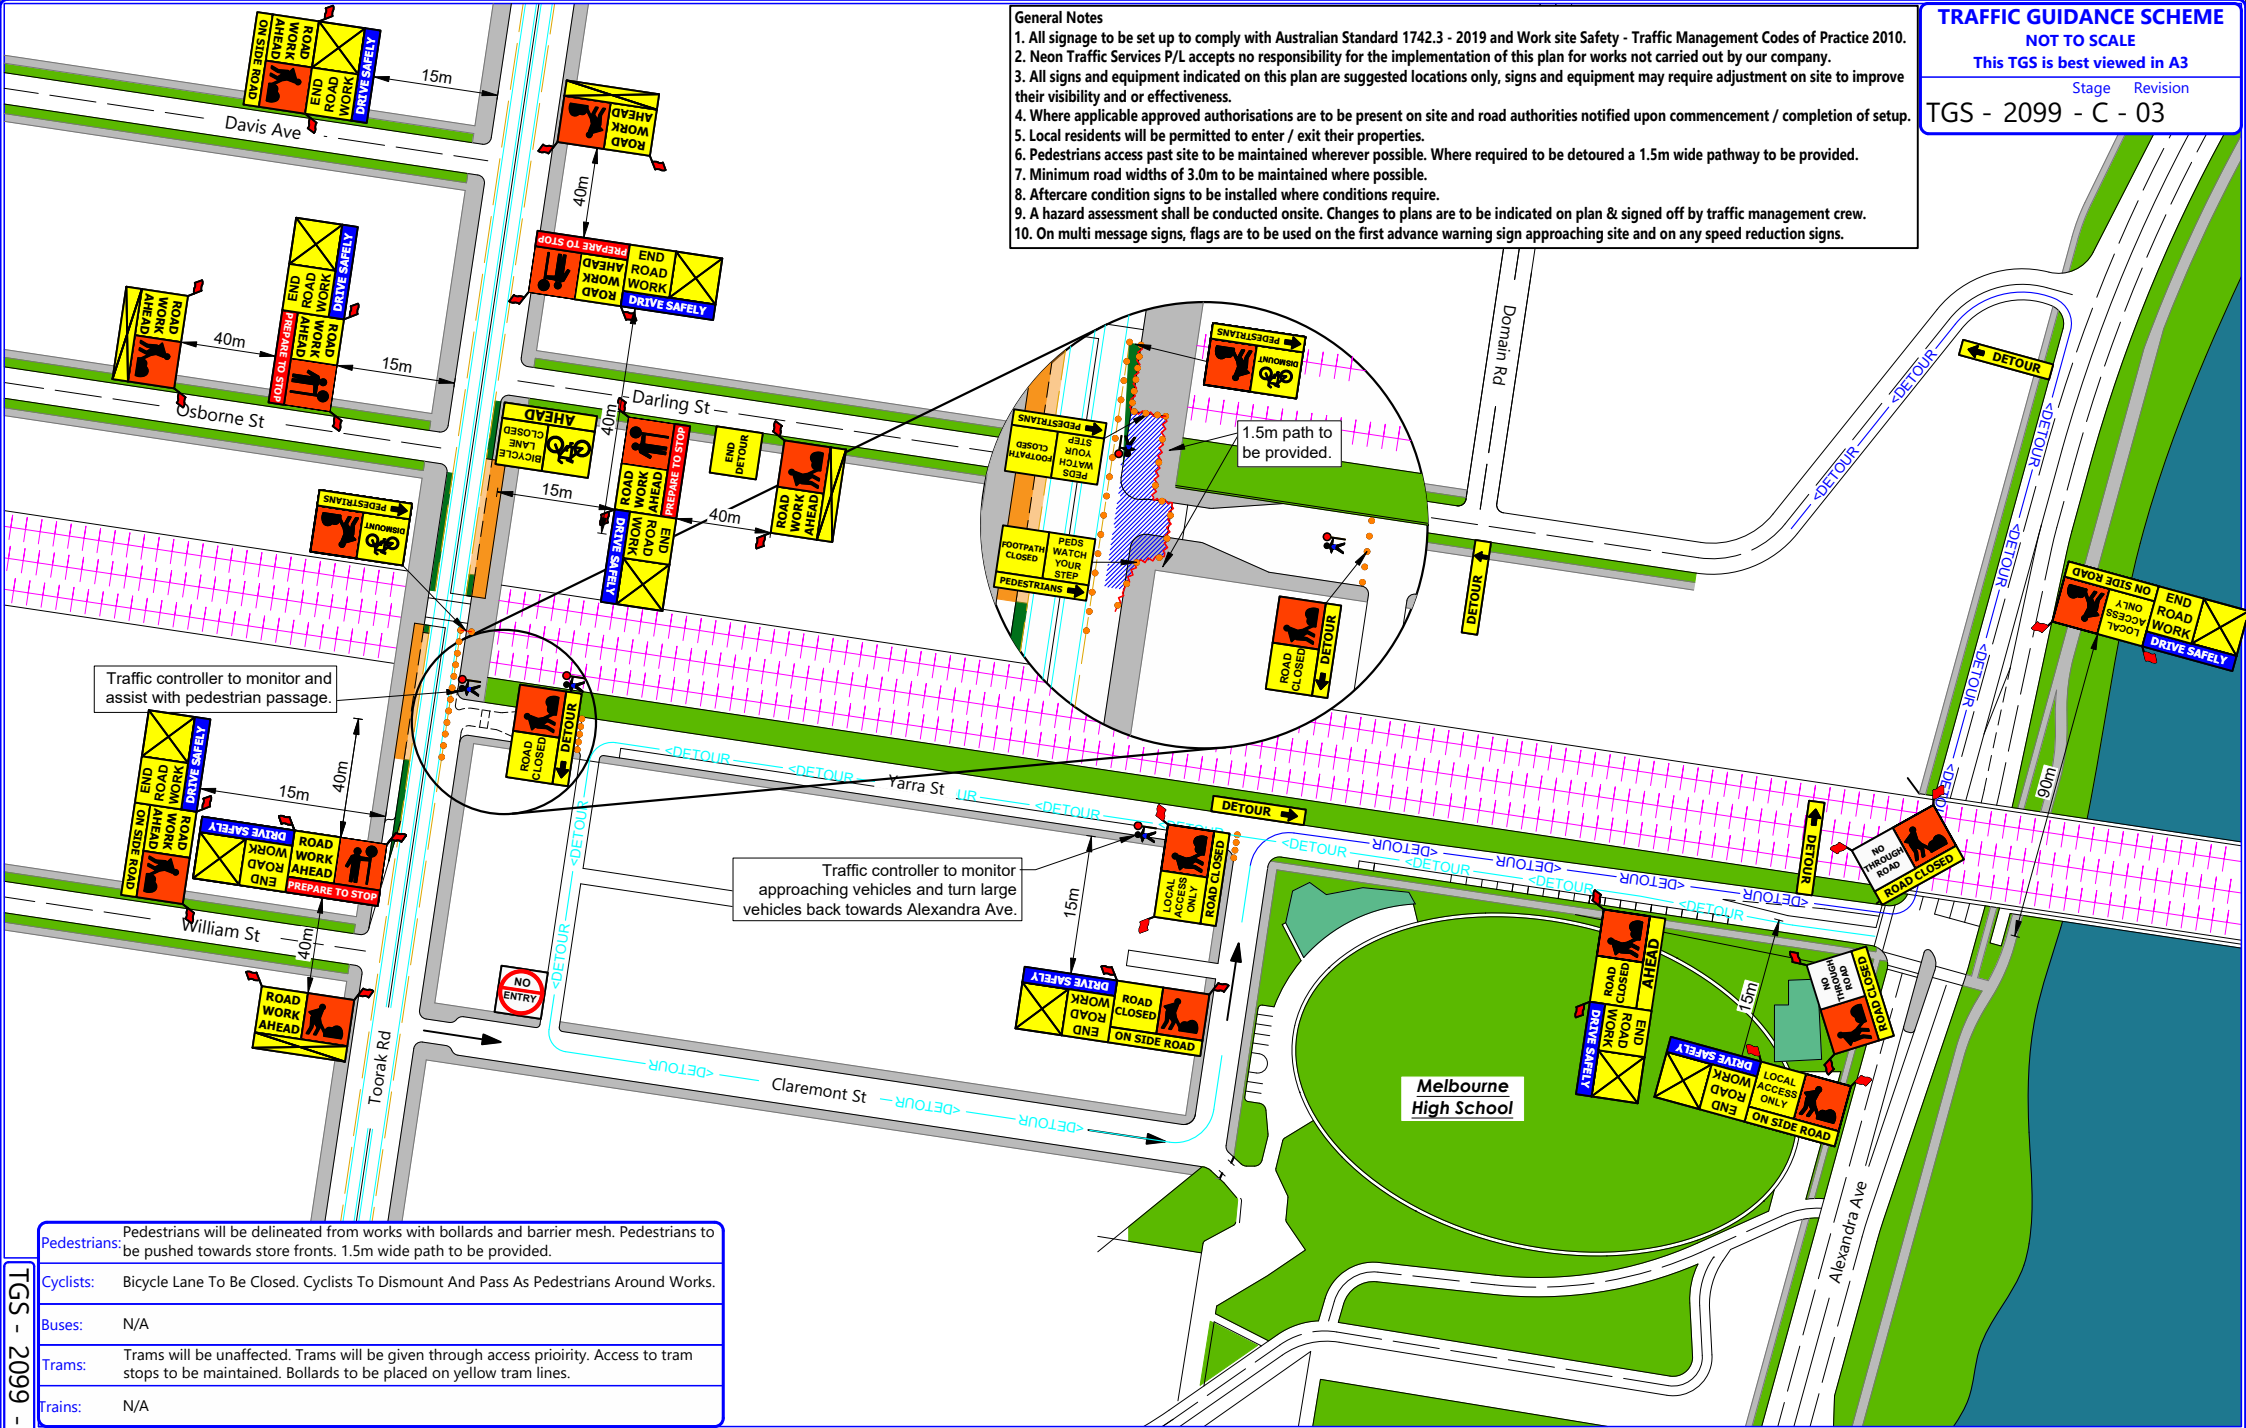

**Pedestrians:** Pedestrians will be delineated from works with bollards and barrier mesh. Pedestrians to be pushed towards store fronts. 1.5m wide path to be provided.

**Cyclists:** Bicycle Lane To Be Closed. Cyclists To Dismount And Pass As Pedestrians Around Works.

**Buses:** N/A

**Trams:** Trams will be unaffected. Trams will be given through access priority. Access to tram stops to be maintained. Bollards to be placed on yellow tram lines.

**Trains:** N/A

**neon**  
**TRAFFIC SERVICES**  
 Neon Traffic Services Pty Ltd as trustee for 21 Suns trust  
 M: 0488 005 475 E: operations@neontraffic.com.au

Author: S.MACGREGOR  
 Certificate # 53794  
 Author ID: 0488975552  
 Checked By: S.MACGREGOR  
 Approved By: S.MACGREGOR

Existing Speed: **40**  
 Reduce Speed: **N/A**

Client Name & Contact details  
 CDN CONSTRUCTORS  
 DUSHY SIVA

Client Works: PEDESTRIAN CROSSING UPGRADE

Location of works:  
 YARRA ST, SOUTH YARRA (AT TOORAK RD)

Plan Description / Staging of works:  
 ROAD CLOSURE - SOUTH SIDE WORKS

Works duration: 18/07/2024 to 20/09/2024

Working times: 0700 to 1530hrs

Traffic delays: 0-5mins

Works for: COUNCIL / DEPARTMENT OF TRANSPORT  
 MOA: YES

Council: STONNINGTON


Melways 58 D3

Date Drawn: 16-07-2024

**Orientation**

TGS - 2099 - C - 03

- General Notes**
1. All signage to be set up to comply with Australian Standard 1742.3 - 2019 and Work site Safety - Traffic Management Codes of Practice 2010.
  2. Neon Traffic Services P/L accepts no responsibility for the implementation of this plan for works not carried out by our company.
  3. All signs and equipment indicated on this plan are suggested locations only, signs and equipment may require adjustment on site to improve their visibility and or effectiveness.
  4. Where applicable approved authorisations are to be present on site and road authorities notified upon commencement / completion of setup.
  5. Local residents will be permitted to enter / exit their properties.
  6. Pedestrians access past site to be maintained wherever possible. Where required to be detoured a 1.5m wide pathway to be provided.
  7. Minimum road widths of 3.0m to be maintained where possible.
  8. Aftercare condition signs to be installed where conditions require.
  9. A hazard assessment shall be conducted onsite. Changes to plans are to be indicated on plan & signed off by traffic management crew.
  10. On multi message signs, flags are to be used on the first advance warning sign approaching site and on any speed reduction signs.

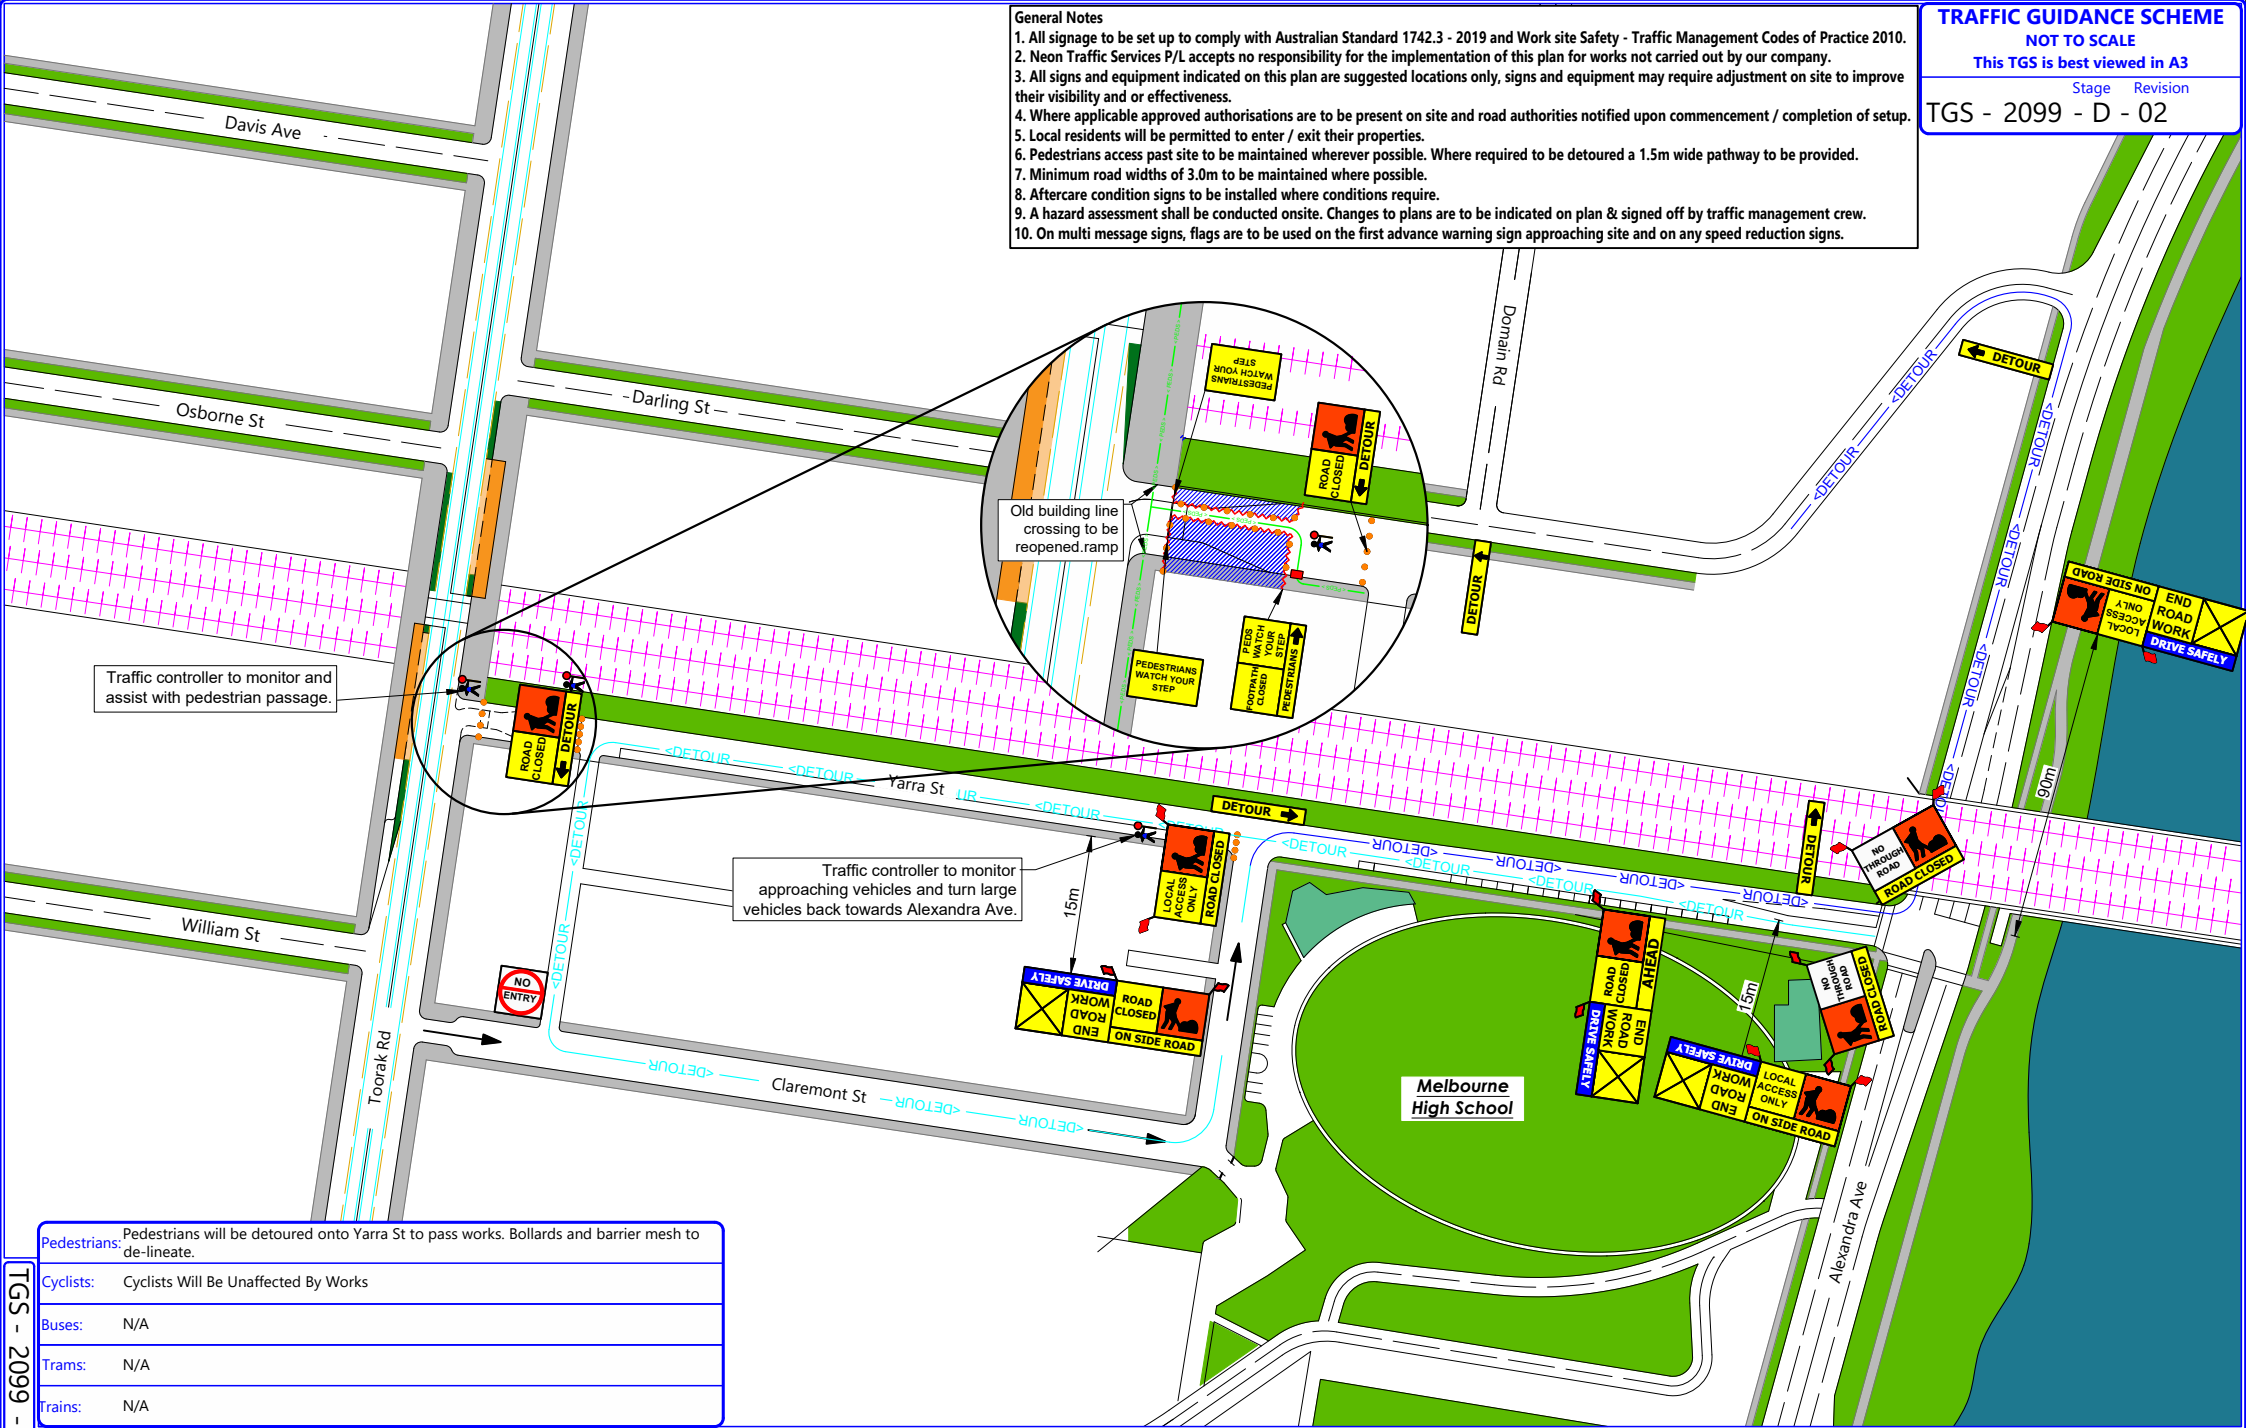

<b>Pedestrians:</b>	Pedestrians will be detoured onto Yarra St to pass works. Bollards and barrier mesh to de-lineate.
<b>Cyclists:</b>	Cyclists Will Be Unaffected By Works
<b>Buses:</b>	N/A
<b>Trams:</b>	N/A
<b>Trains:</b>	N/A

**neon**  
**TRAFFIC SERVICES**  
 Neon Traffic Services Pty Ltd as trustee for 21 Suns trust  
 M: 0488 005 475 E: operations@neontraffic.com.au

<b>Author:</b>	S.MACGREGOR
<b>Certificate #</b>	53794
<b>Author ☎</b>	0488975552
<b>Checked By:</b>	S.MACGREGOR
<b>Approved By:</b>	S.MACGREGOR

<b>Existing Speed</b>		<b>Client Name &amp; Contact details</b>	CDN CONSTRUCTORS DUSHY SIVA
<b>Reduce Speed</b>		<b>Client Works:</b>	PEDESTRIAN CROSSING UPGRADE
		<b>Location of works:</b>	YARRA ST, SOUTH YARRA (AT TOORAK RD)


<b>Plan Description / Staging of works:</b>	ROAD CLOSURE - EAST SIDE WORKS
<b>Works duration:</b>	18/07/2024 to 20/09/2024
<b>Working times:</b>	0700 to 1530hrs
<b>Traffic delays:</b>	0-5mins

<b>Works for:</b>	COUNCIL / DEPARTMENT OF TRANSPORT
<b>MOA:</b>	YES
<b>Council:</b>	STONNINGTON
<b>Melways</b>	58 D3
<b>Date Drawn:</b>	16-07-2024



TGS - 2099 - D - 02

- General Notes**
1. All signage to be set up to comply with Australian Standard 1742.3 - 2019 and Work site Safety - Traffic Management Codes of Practice 2010.
  2. Neon Traffic Services P/L accepts no responsibility for the implementation of this plan for works not carried out by our company.
  3. All signs and equipment indicated on this plan are suggested locations only, signs and equipment may require adjustment on site to improve their visibility and or effectiveness.
  4. Where applicable approved authorisations are to be present on site and road authorities notified upon commencement / completion of setup.
  5. Local residents will be permitted to enter / exit their properties.
  6. Pedestrians access past site to be maintained wherever possible. Where required to be detoured a 1.5m wide pathway to be provided.
  7. Minimum road widths of 3.0m to be maintained where possible.
  8. Aftercare condition signs to be installed where conditions require.
  9. A hazard assessment shall be conducted onsite. Changes to plans are to be indicated on plan & signed off by traffic management crew.
  10. On multi message signs, flags are to be used on the first advance warning sign approaching site and on any speed reduction signs.

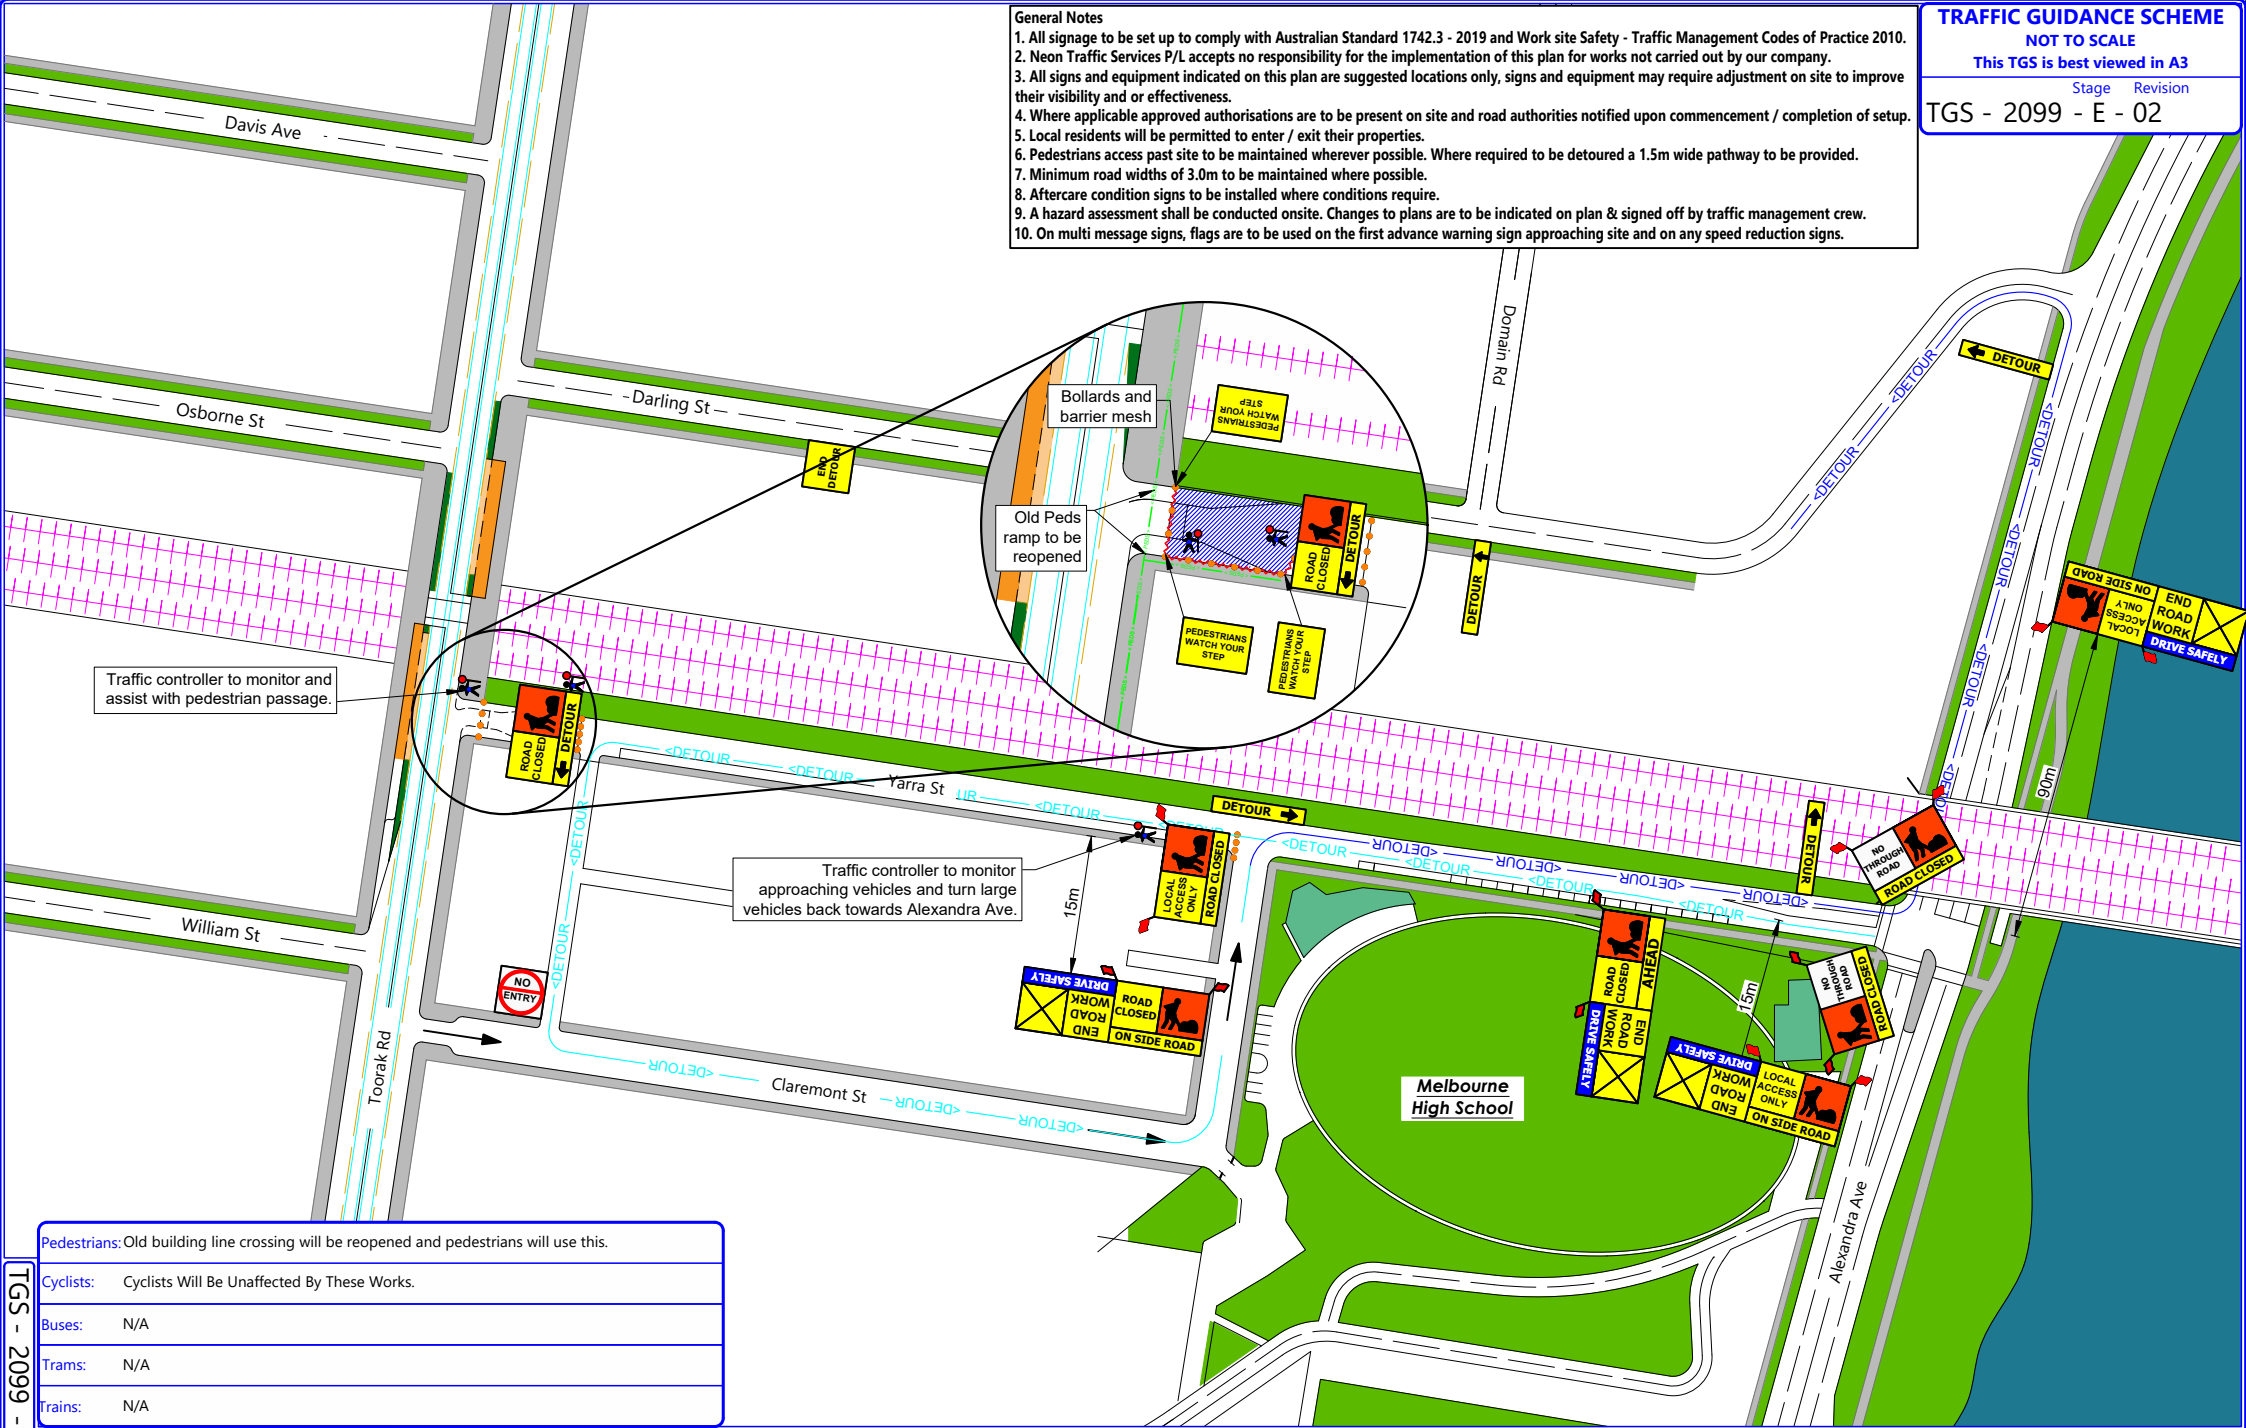

Traffic controller to monitor and assist with pedestrian passage.

Traffic controller to monitor approaching vehicles and turn large vehicles back towards Alexandra Ave.

Pedestrians: Old building line crossing will be reopened and pedestrians will use this.

Cyclists:	Cyclists Will Be Unaffected By These Works.
Buses:	N/A
Trams:	N/A
Trains:	N/A

**neon**  
**TRAFFIC SERVICES**  
 Neon Traffic Services Pty Ltd as trustee for 21 Suns trust  
 M: 0488 005 475 E: operations@neontraffic.com.au

Author:	S.MACGREGOR
Certificate #	53794
Author ☎	0488975552
Checked By:	S.MACGREGOR
Approved By:	S.MACGREGOR

Existing Speed	40
Reduce Speed	N/A
Client Name & Contact details	CDN CONSTRUCTORS DUSHY SIVA
Client Works:	PEDESTRIAN CROSSING UPGRADE
Location of works:	YARRA ST, SOUTH YARRA (AT TOORAK RD)

Plan Description / Staging of works:	ROAD CLOSURE - NORTH SIDE WORKS
Works duration:	18/07/2024 to 20/09/2024
Working times:	0700 to 1530hrs
Traffic delays:	0-5mins

Works for:	COUNCIL / DEPARTMENT OF TRANSPORT
MOA:	YES
Council:	STONNINGTON
Melways	58 D3
Date Drawn:	16-07-2024



TGS - 2099 - E - 02