


LOCATION KEY

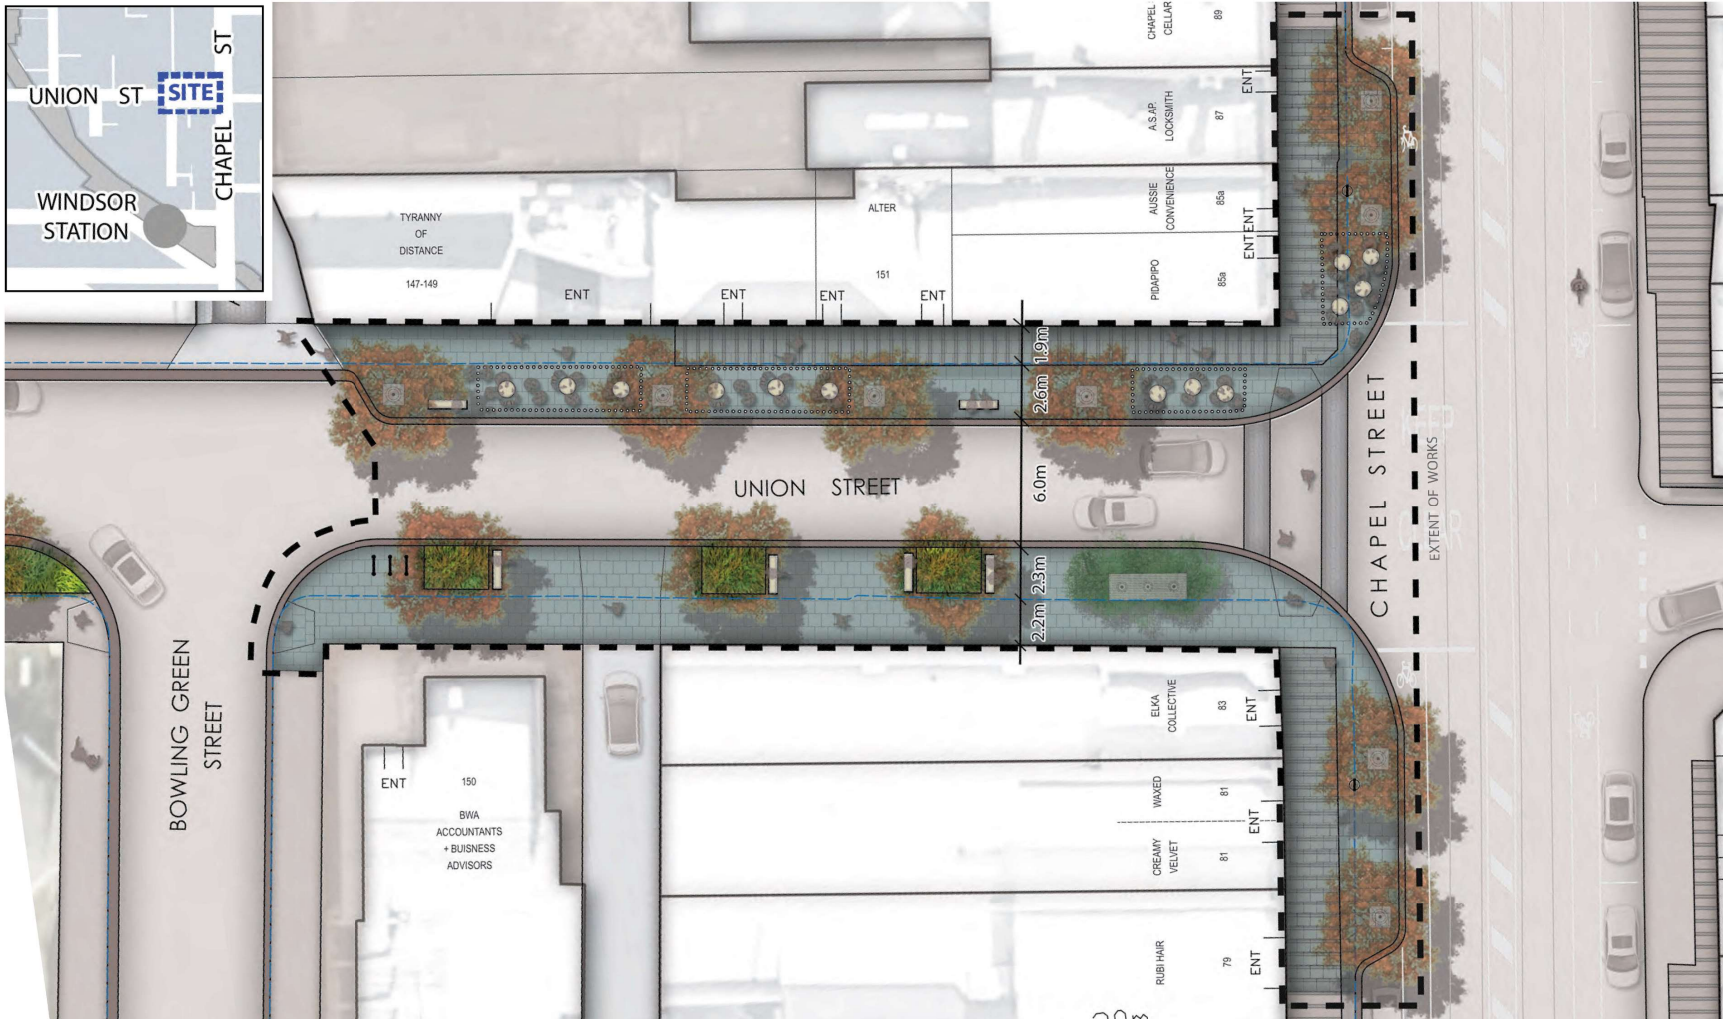

LEGEND

- Proposed Tree - in garden bed
- Proposed Tree - in tree-grate
- Existing Tree - in tree-grate
- Bluestone Paving
- Kerb & Channel
- Potential Outdoor Dining area
- Public Seating
- Cycle Hoop - in ground
- Cycle Hoop - pole mounted
- Building Awning
- Existing Footpath Extent
- Extent of Works


MATERIAL PALETTE



NEW STREET TREE
Lagerstroemia indica (summer)



EXISTING STREET TREES
Lagerstroemia indica (winter)

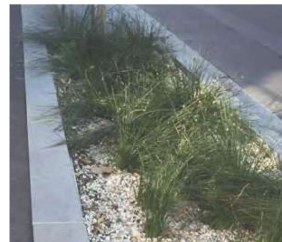

GARDEN BED
Understorey planting



BLUESTONE PAVING



BENCH SEATING



CYCLE HOOP
In-ground



CYCLE HOOP
Pole mounted

